

**REDINGTON WIND FARM PROJECT  
REDINGTON MOUNTAIN WINDPOWER, L.L.C.**

**SHALE AND GRAVEL PIT  
LOCATIONS**




**DeLuca-Hoffman Associates, Inc.**  
778 MAIN STREET, SUITE 8  
SOUTH PORTLAND, ME 04106  
207.775.1121  
[WWW.DELUCAHOFFMAN.COM](http://WWW.DELUCAHOFFMAN.COM)

DRAWN:	JCS	DATE:	DEC. 2003
DESIGNED:	DDA	SCALE:	1"=4000'
CHECKED:	WGH	JOB NO.	1708.02
FILE NAME:	1708.02-BASE		

FIGURE

**1 OF 2**

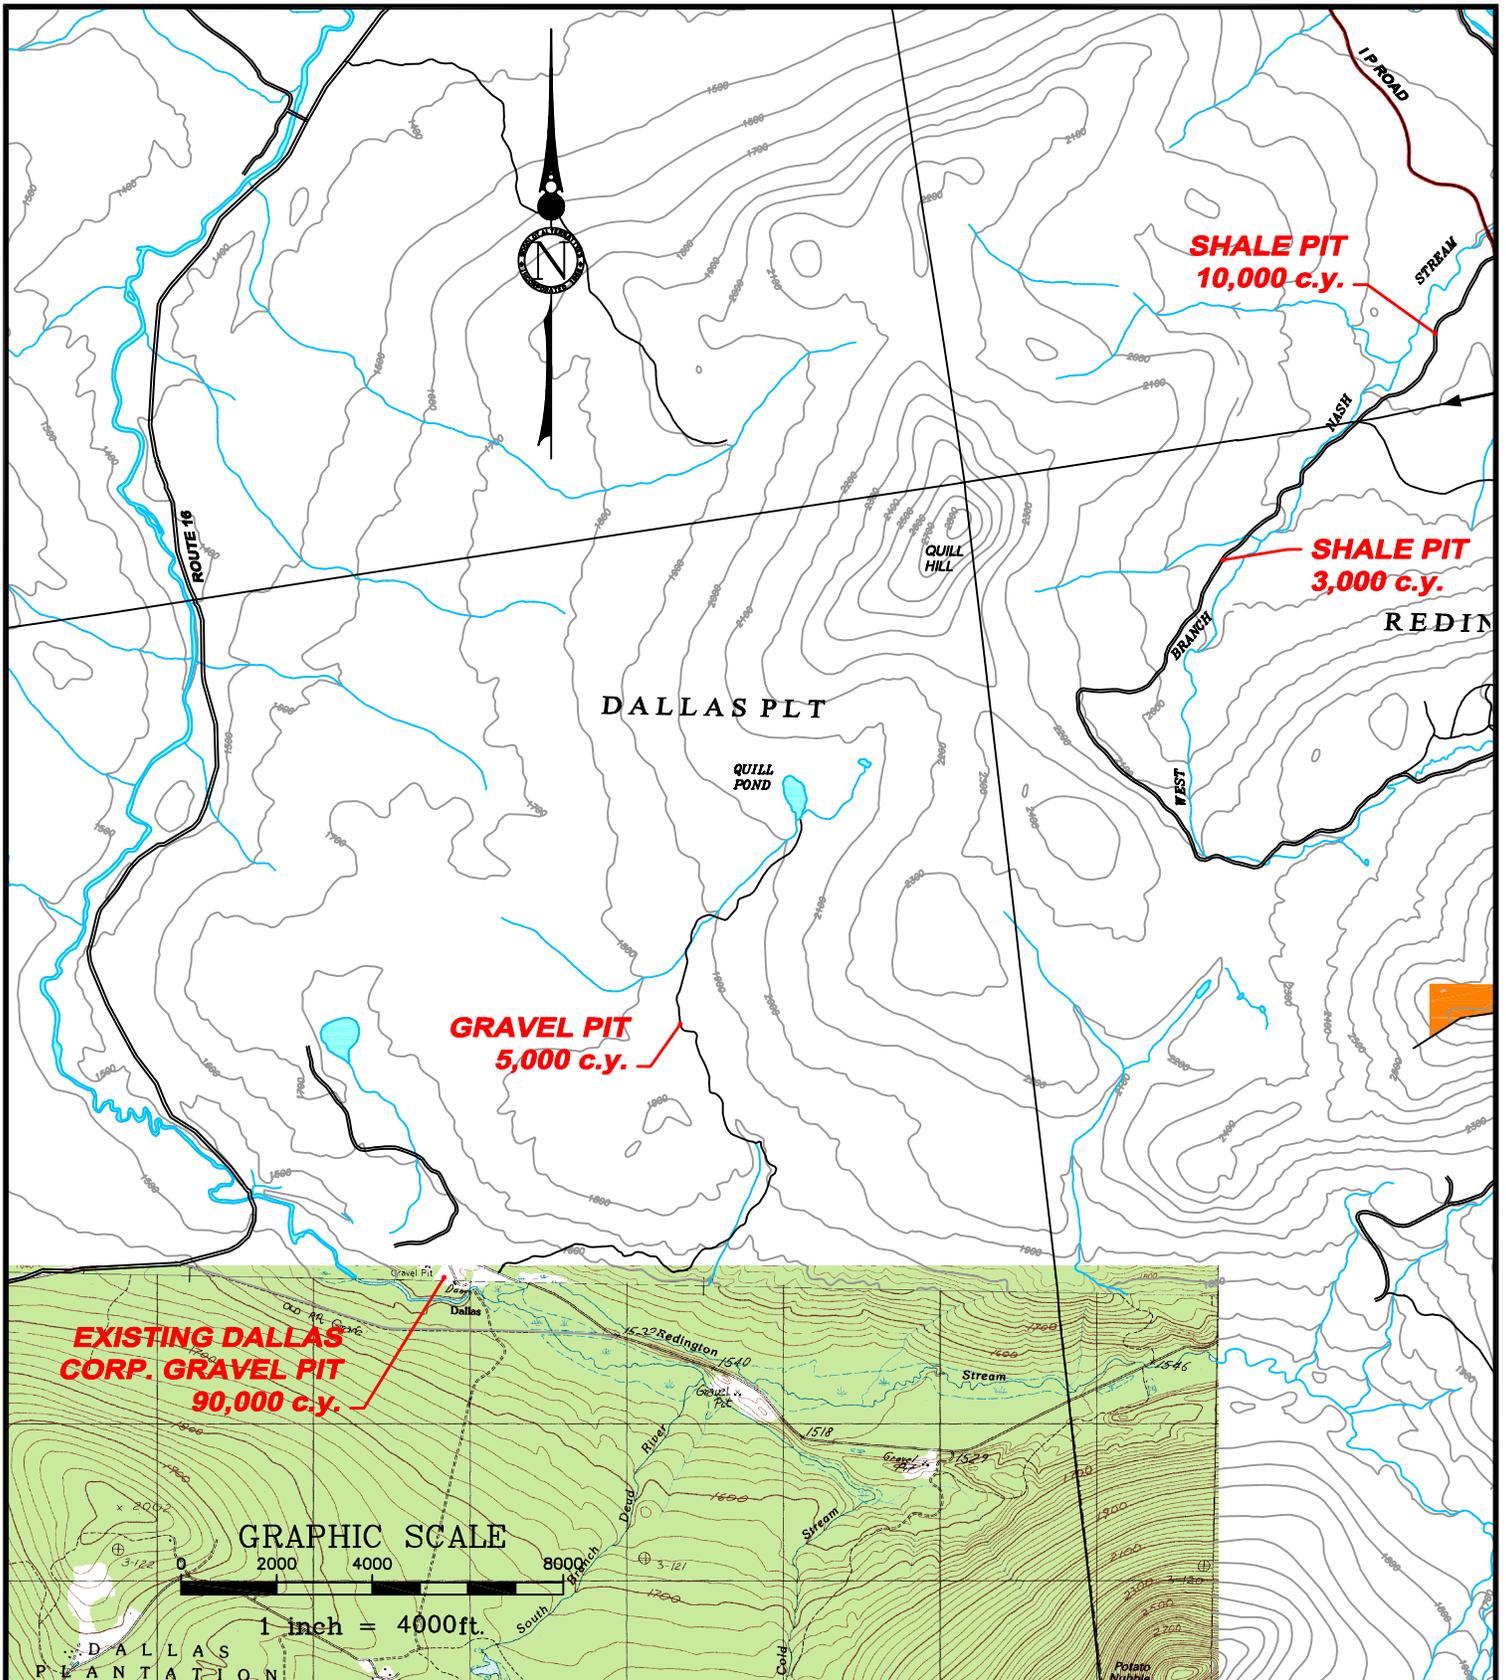

**REDINGTON WIND FARM PROJECT  
REDINGTON MOUNTAIN WINDPOWER, L.L.C.**

**SHALE AND GRAVEL PIT  
LOCATIONS**



**DeLuca-Hoffman Associates, Inc.**  
 778 MAIN STREET, SUITE 8  
 SOUTH PORTLAND, ME 04106  
 207.775.1121  
 WWW.DELUCAHOFFMAN.COM

DRAWN:	JCS	DATE:	DEC. 2003
DESIGNED:	DDA	SCALE:	1"=4000'
CHECKED:	WGH	JOB NO.	1708.02
FILE NAME:	1708.02-BASE		

FIGURE  
**2 OF 2**